

312-314 SPENCER RD
CHARLIE O'CONNOR
CITY OF ITHACA

REVISIONS

Δ	DESCRIPTION	DATE


Project #	2016013
Date	3/17/2016

EXISTING SURVEY



L100
1" = 20'-0"

U:\2016013 - 312-314 Spencer Rd - O'Connor\06.0 DRAWINGS\REV\2016013 - 312-314 Spencer Rd.rvt 3/17/2016 4:52:11 PM

D C B A

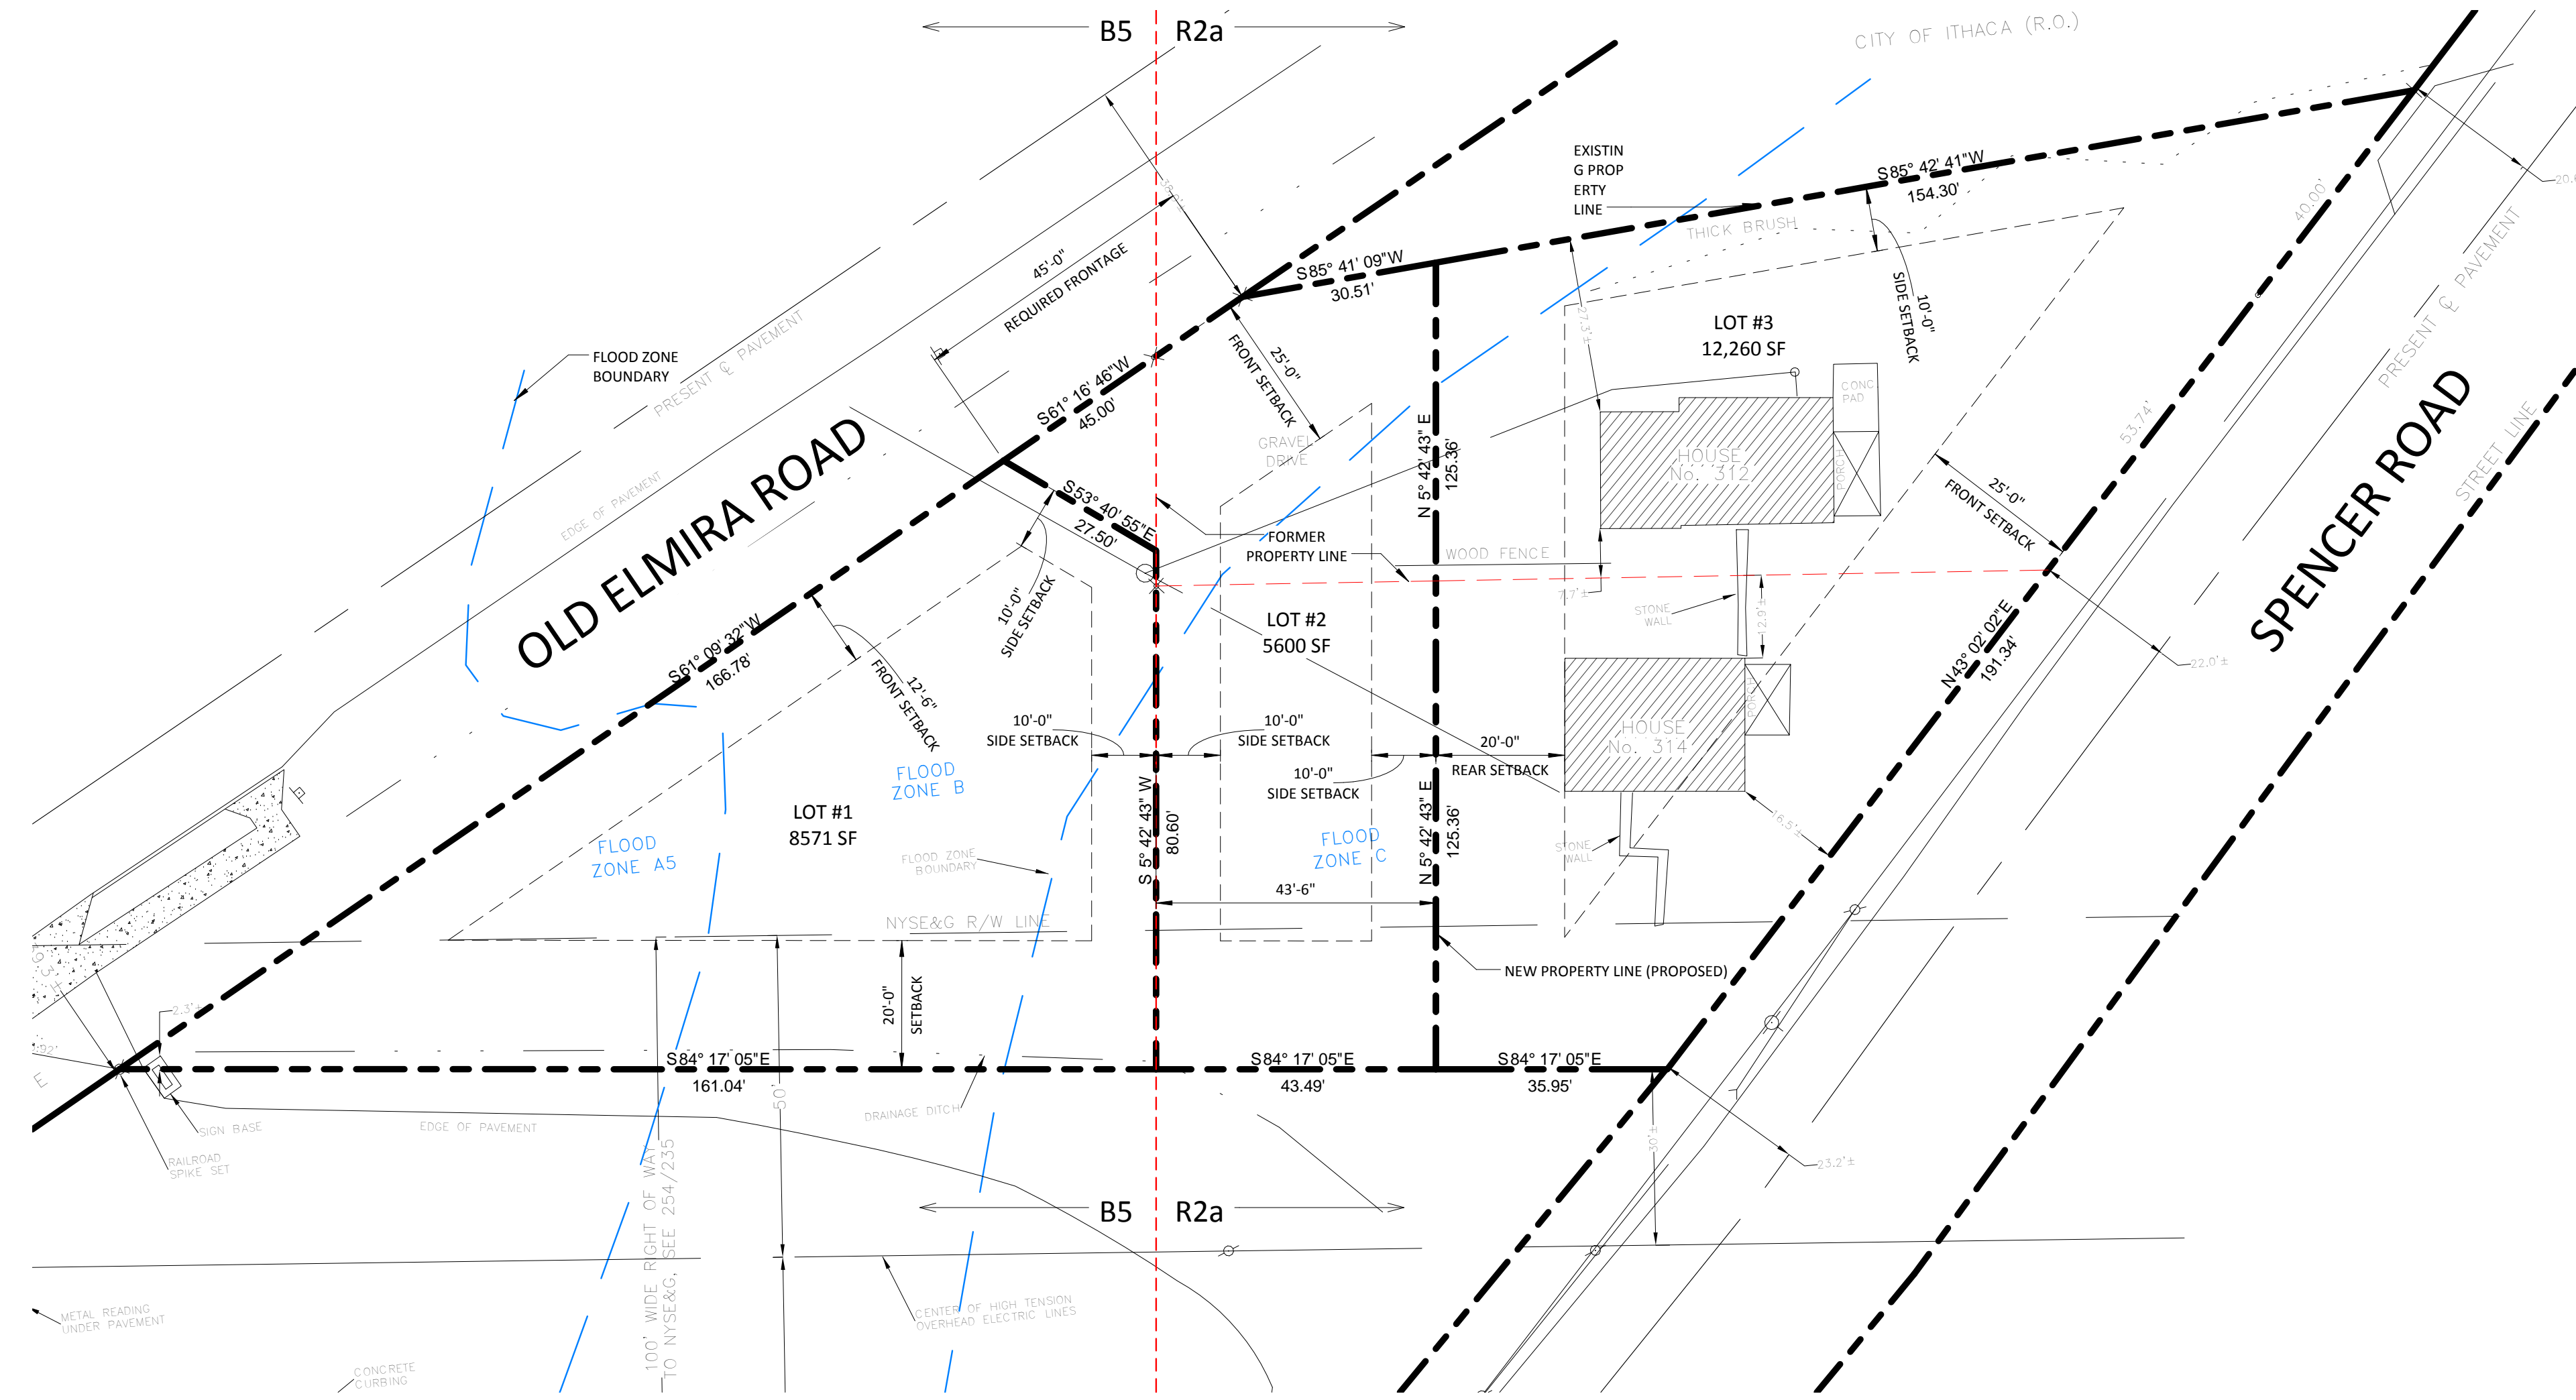

D1 SUBDIVISION PLAN
1" = 20'-0"

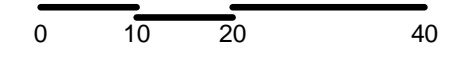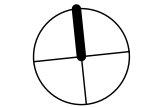

NOTE: HALF-SIZED PRINT. SCALE: 1"=40'

312-314 SPENCER RD
CHARLIE O'CONNOR
CITY OF ITHACA

REVISIONS

Δ	DESCRIPTION	DATE

Project #	2016013
Date	3/17/2016

SUBDIVISION PLAN

L101
1" = 20'-0"

U:\2016013 - 312-314 Spencer Rd - O'Connor\06.0 DRAWINGS\REV\2016013 - 312-314 Spencer Rd.rvt 3/17/2016 4:52:13 PM